



See Figure A-23
MATCHLINE

MATCHLINE
See Figure A-25

Jordan Narrows Road

SR-68

815+00

820+00

825+00

4/14/2007



Scale:

Scale in Feet

0 50 100



Legend:

- - - Potential ROW Line
- - - Potential Construction Easement

- GIS Property Boundaries
- ROW/Deer Fence
- Sidewalk

- Concrete Barrier
- Retaining Wall
- Raised Median

- Historic Properties and Buildings
- Adverse Effect Historic Properties and Buildings
- Relocations

- Potential Relocations
- Historic Canals and Ditches
- Waters of the U.S.


- Cut Line
- Fill Line

Figure A-24

Proposed Action

See Figure A-24
MATCHLINE

MATCHLINE
See Figure A-26

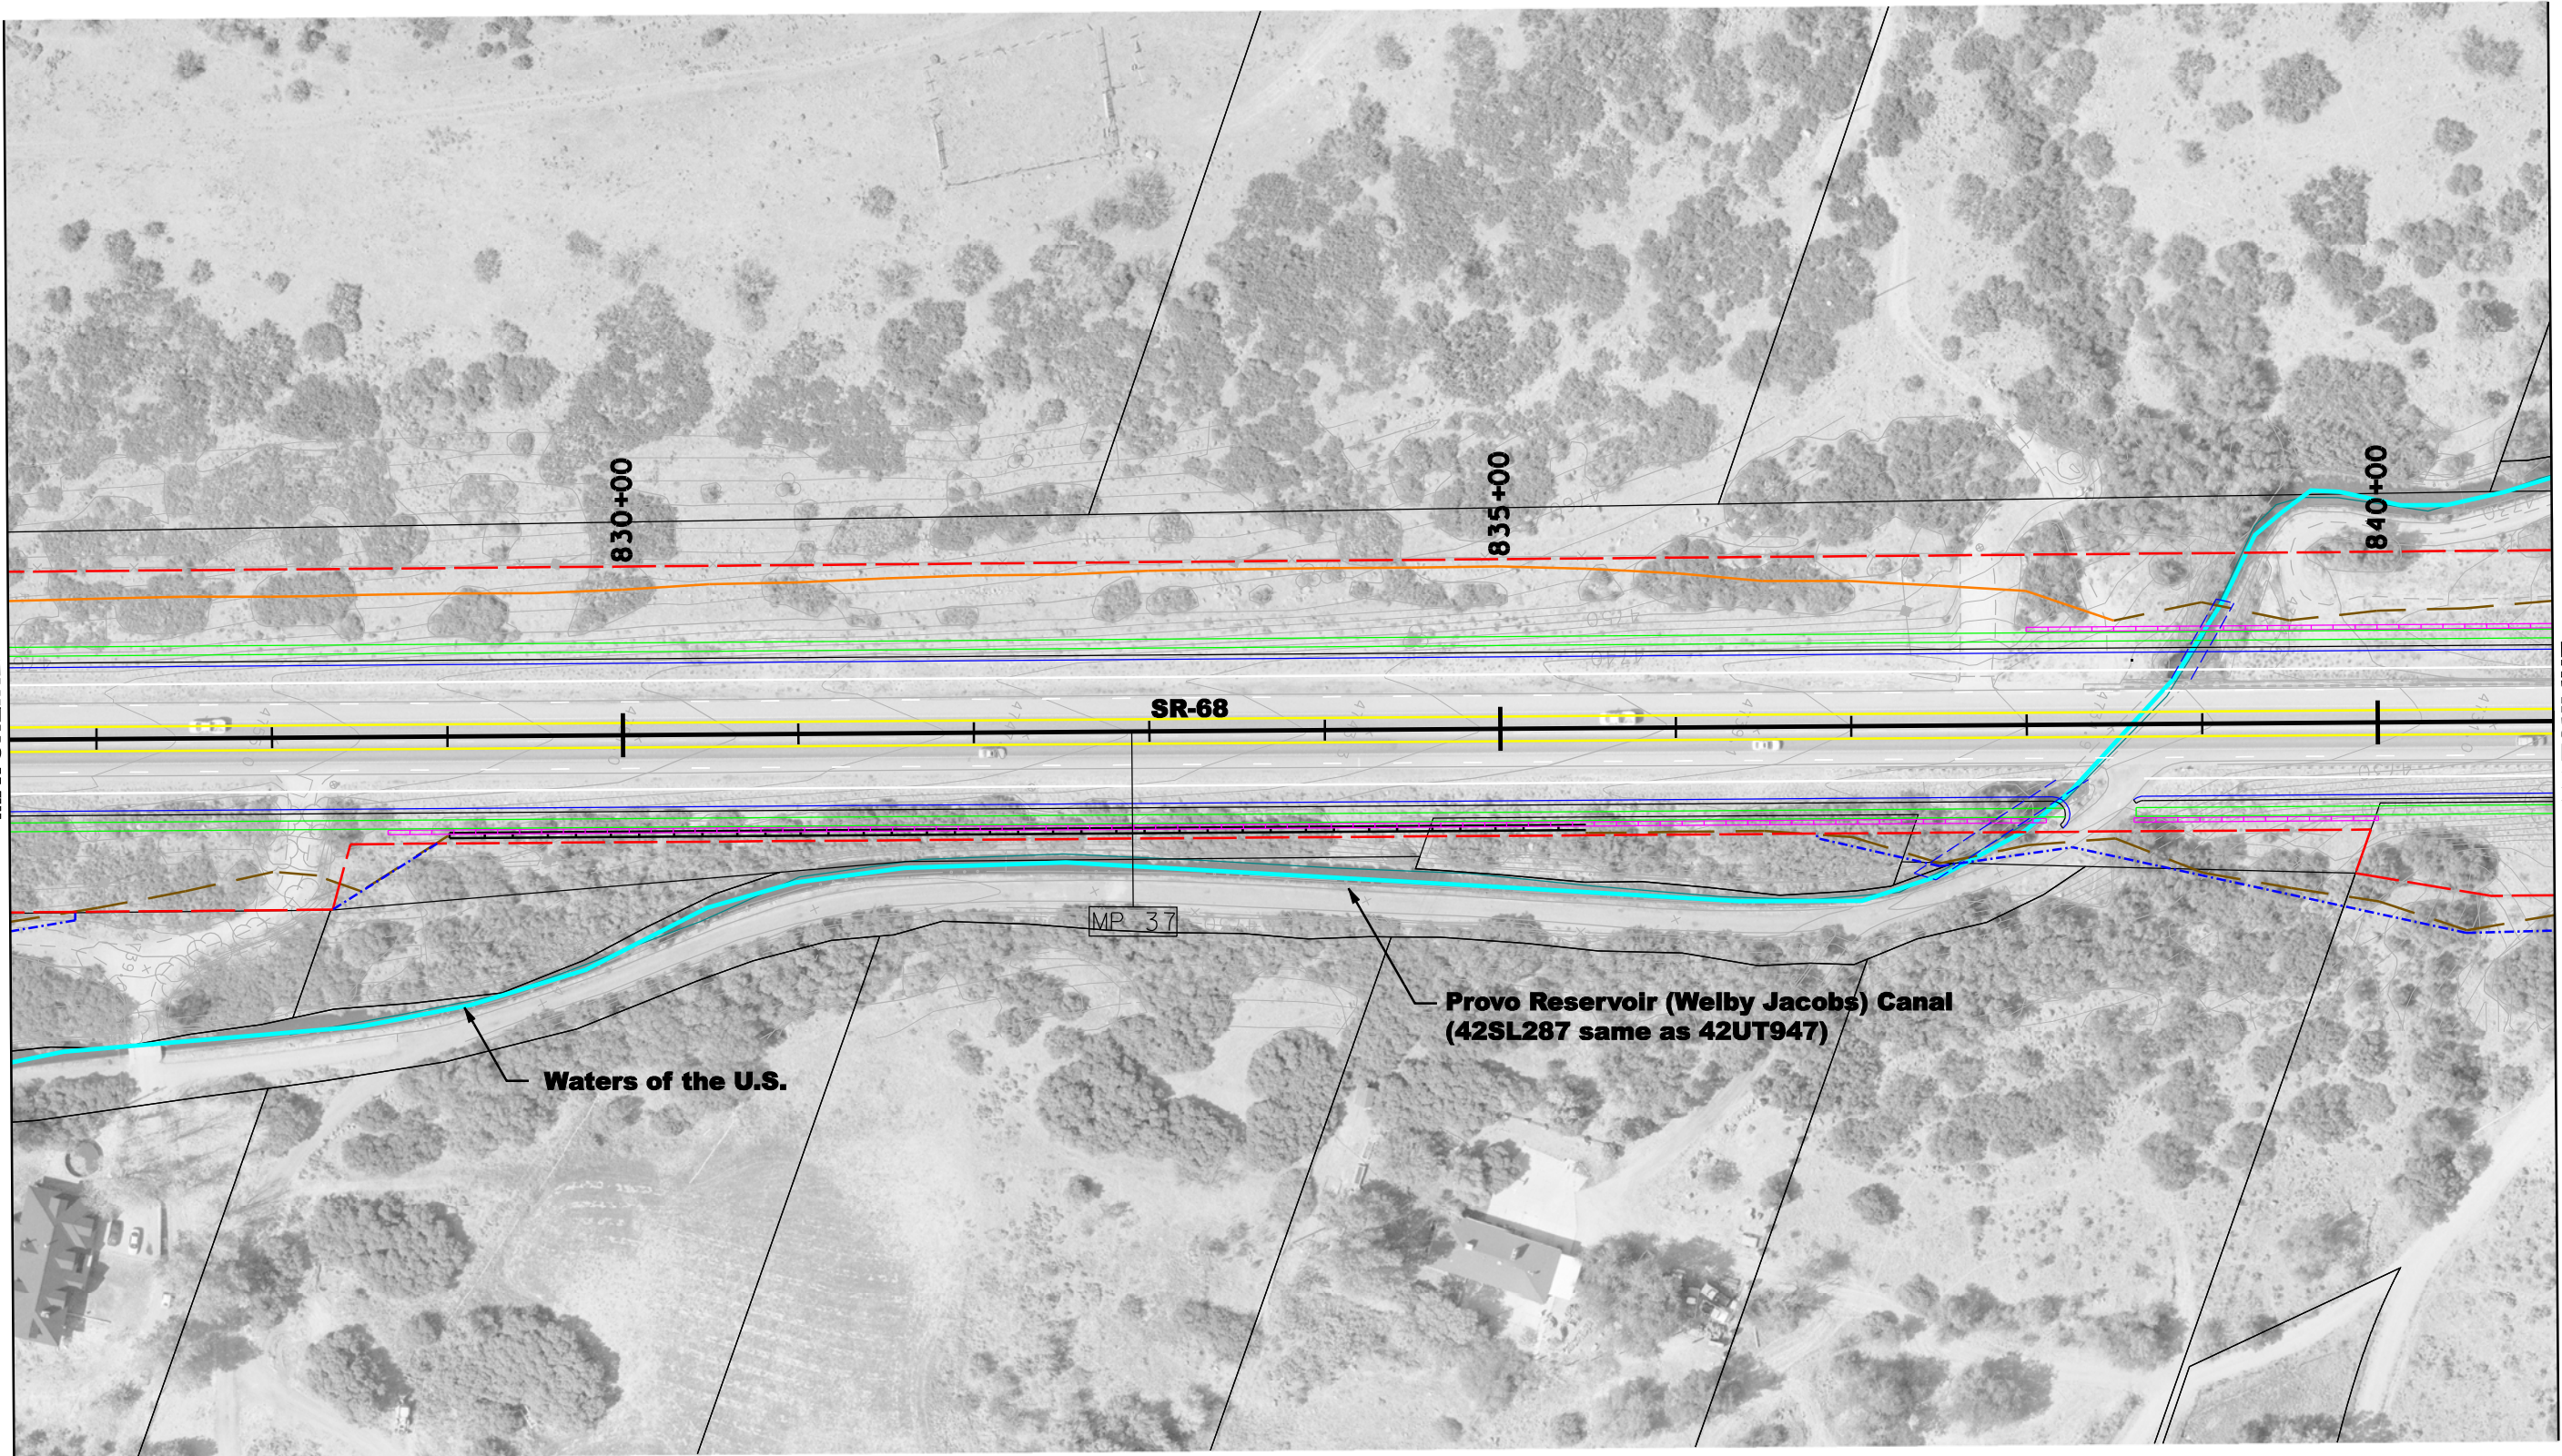

4/14/2007



Scale:

Scale in Feet

0 50 100



Legend:

- Potential ROW Line
- Potential Construction Easement

- GIS Property Boundaries
- ROW/Deer Fence
- Sidewalk

- Concrete Barrier
- Retaining Wall
- Raised Median


- Historic Properties and Buildings
- Adverse Effect Historic Properties and Buildings
- Relocations

- Potential Relocations
- Historic Canals and Ditches
- Waters of the U.S.


- Cut Line
- Fill Line

Figure A-25

Proposed Action

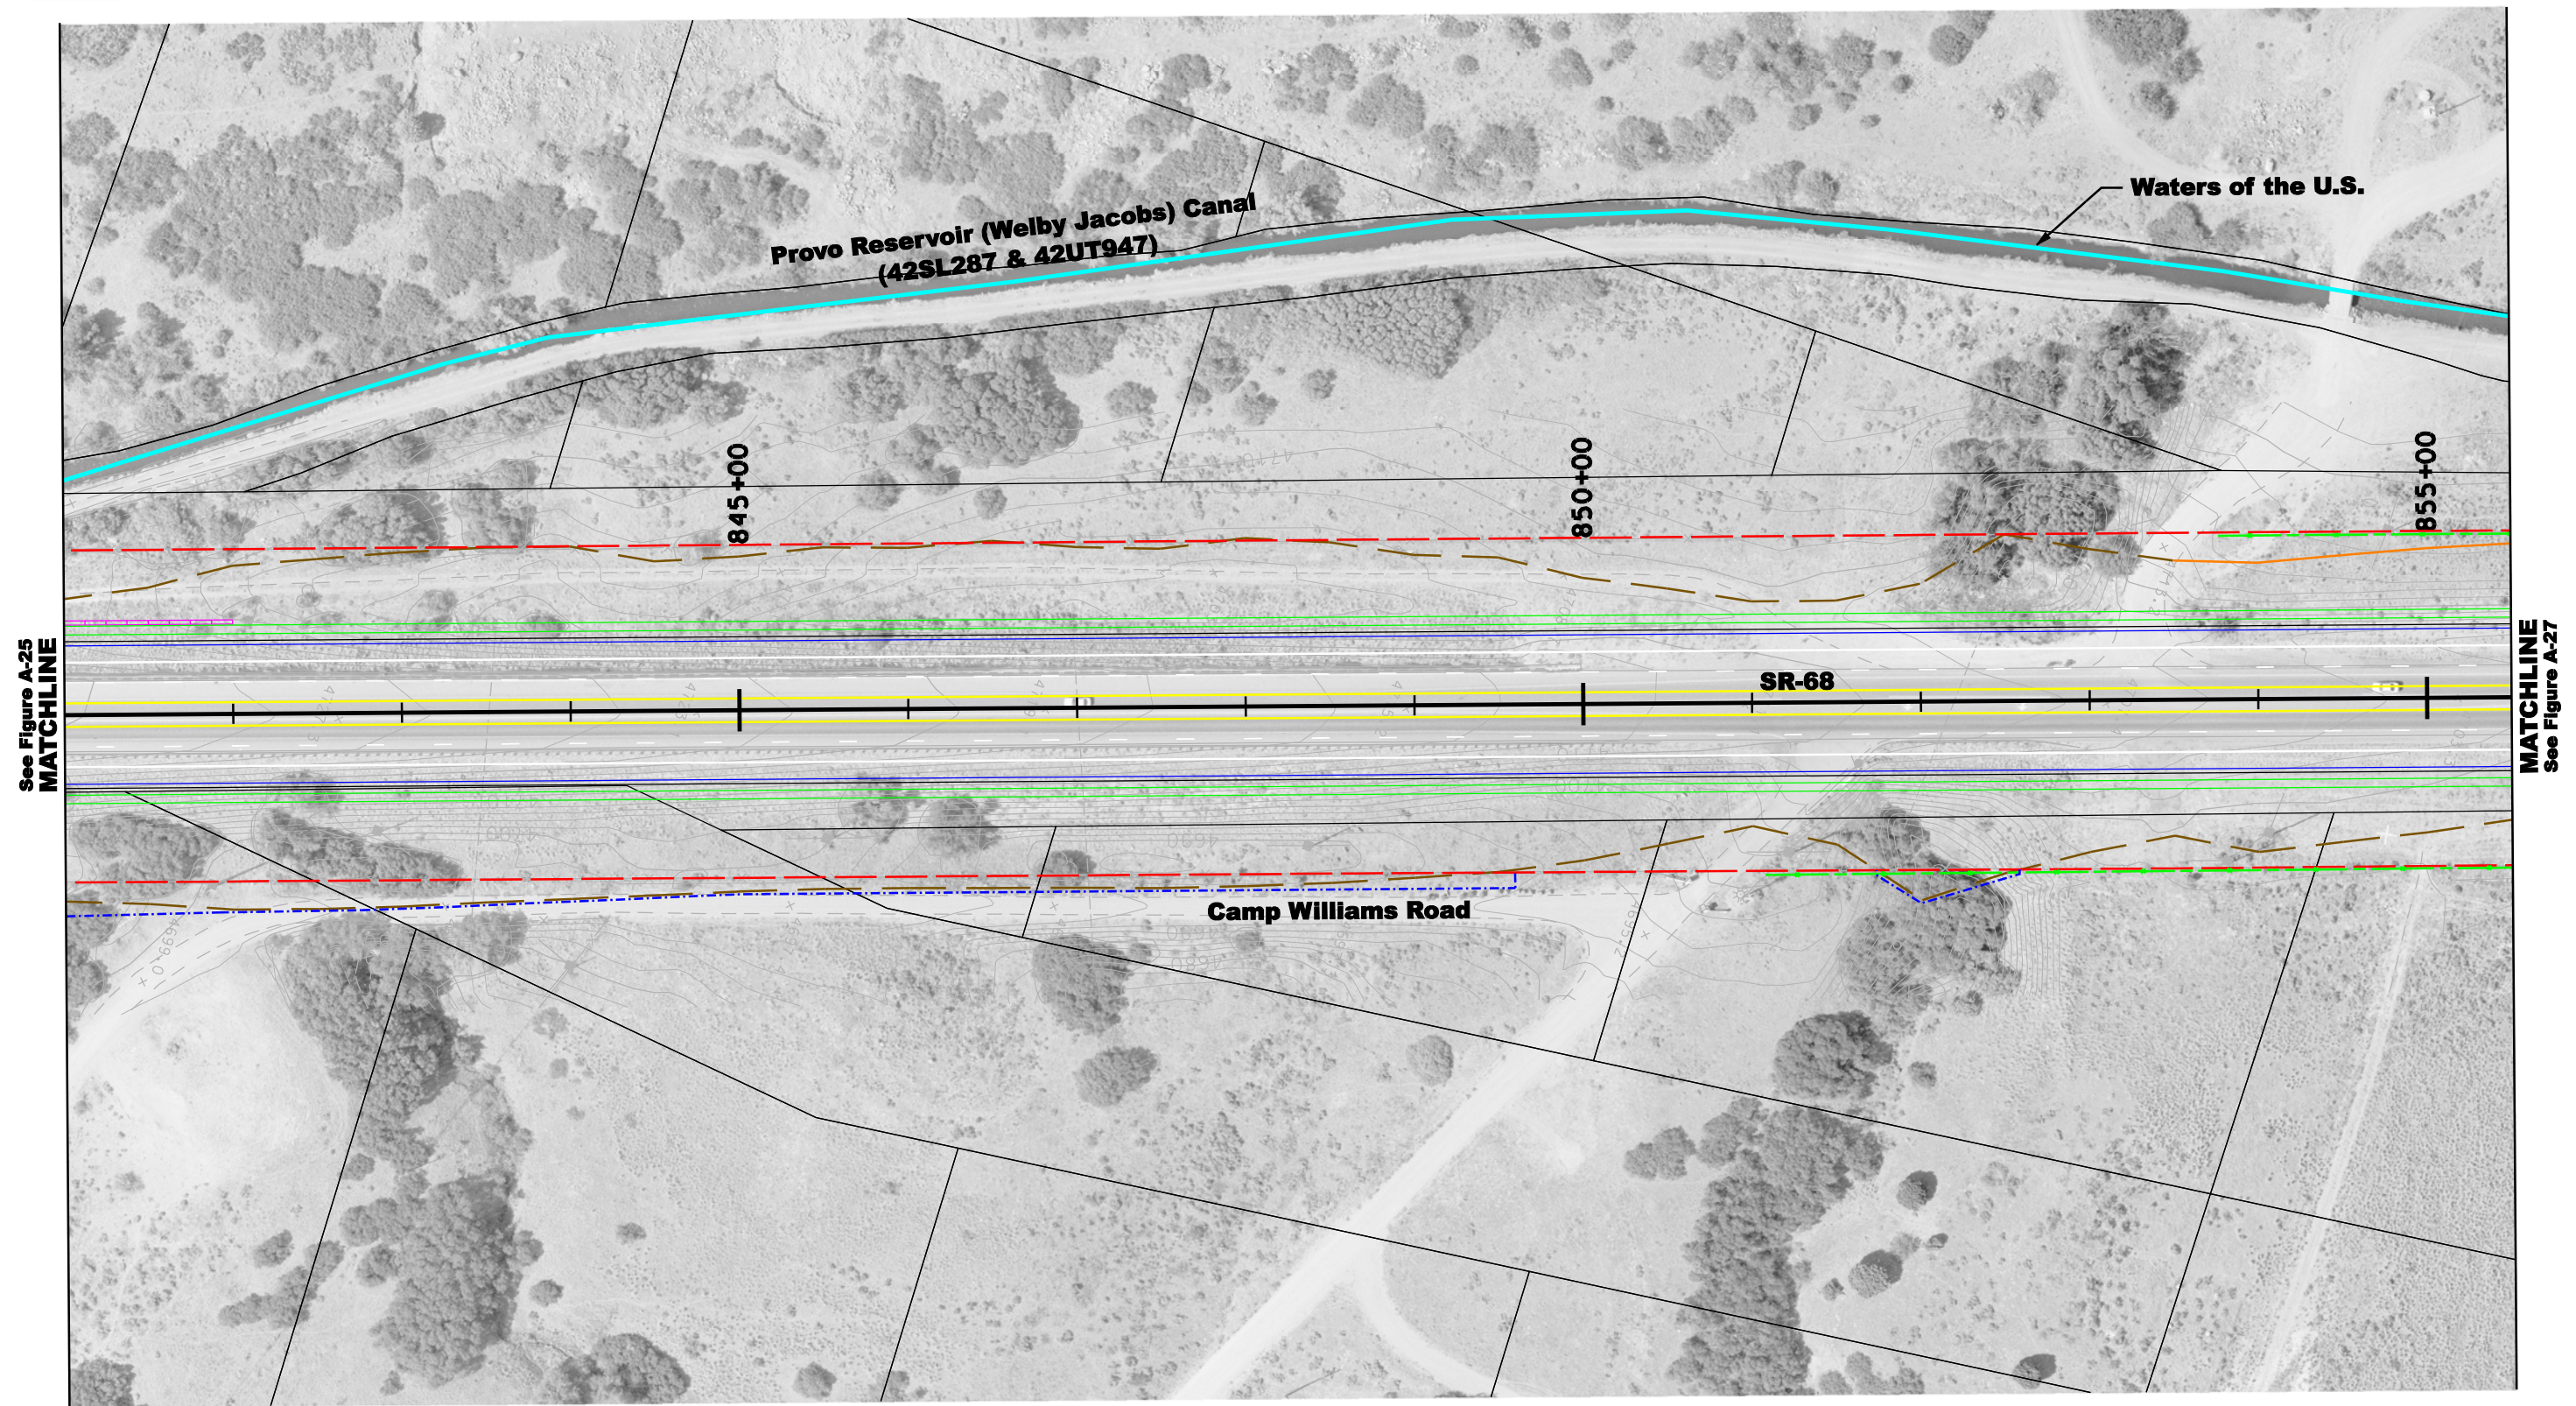


4/14/2007

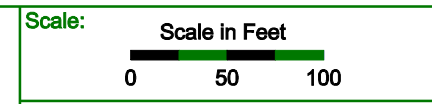

- | | | | | | |
|---------------------------------|-------------------------|------------------|--|-----------------------------|-----------|
| Legend: | GIS Property Boundaries | Concrete Barrier | Historic Properties and Buildings | Potential Relocations | Cut Line |
| Potential ROW Line | ROW/Deer Fence | Retaining Wall | Adverse Effect Historic Properties and Buildings | Historic Canals and Ditches | Fill Line |
| Potential Construction Easement | Sidewalk | Raised Median | Relocations | Waters of the U.S. | |

Figure A-26

Proposed Action

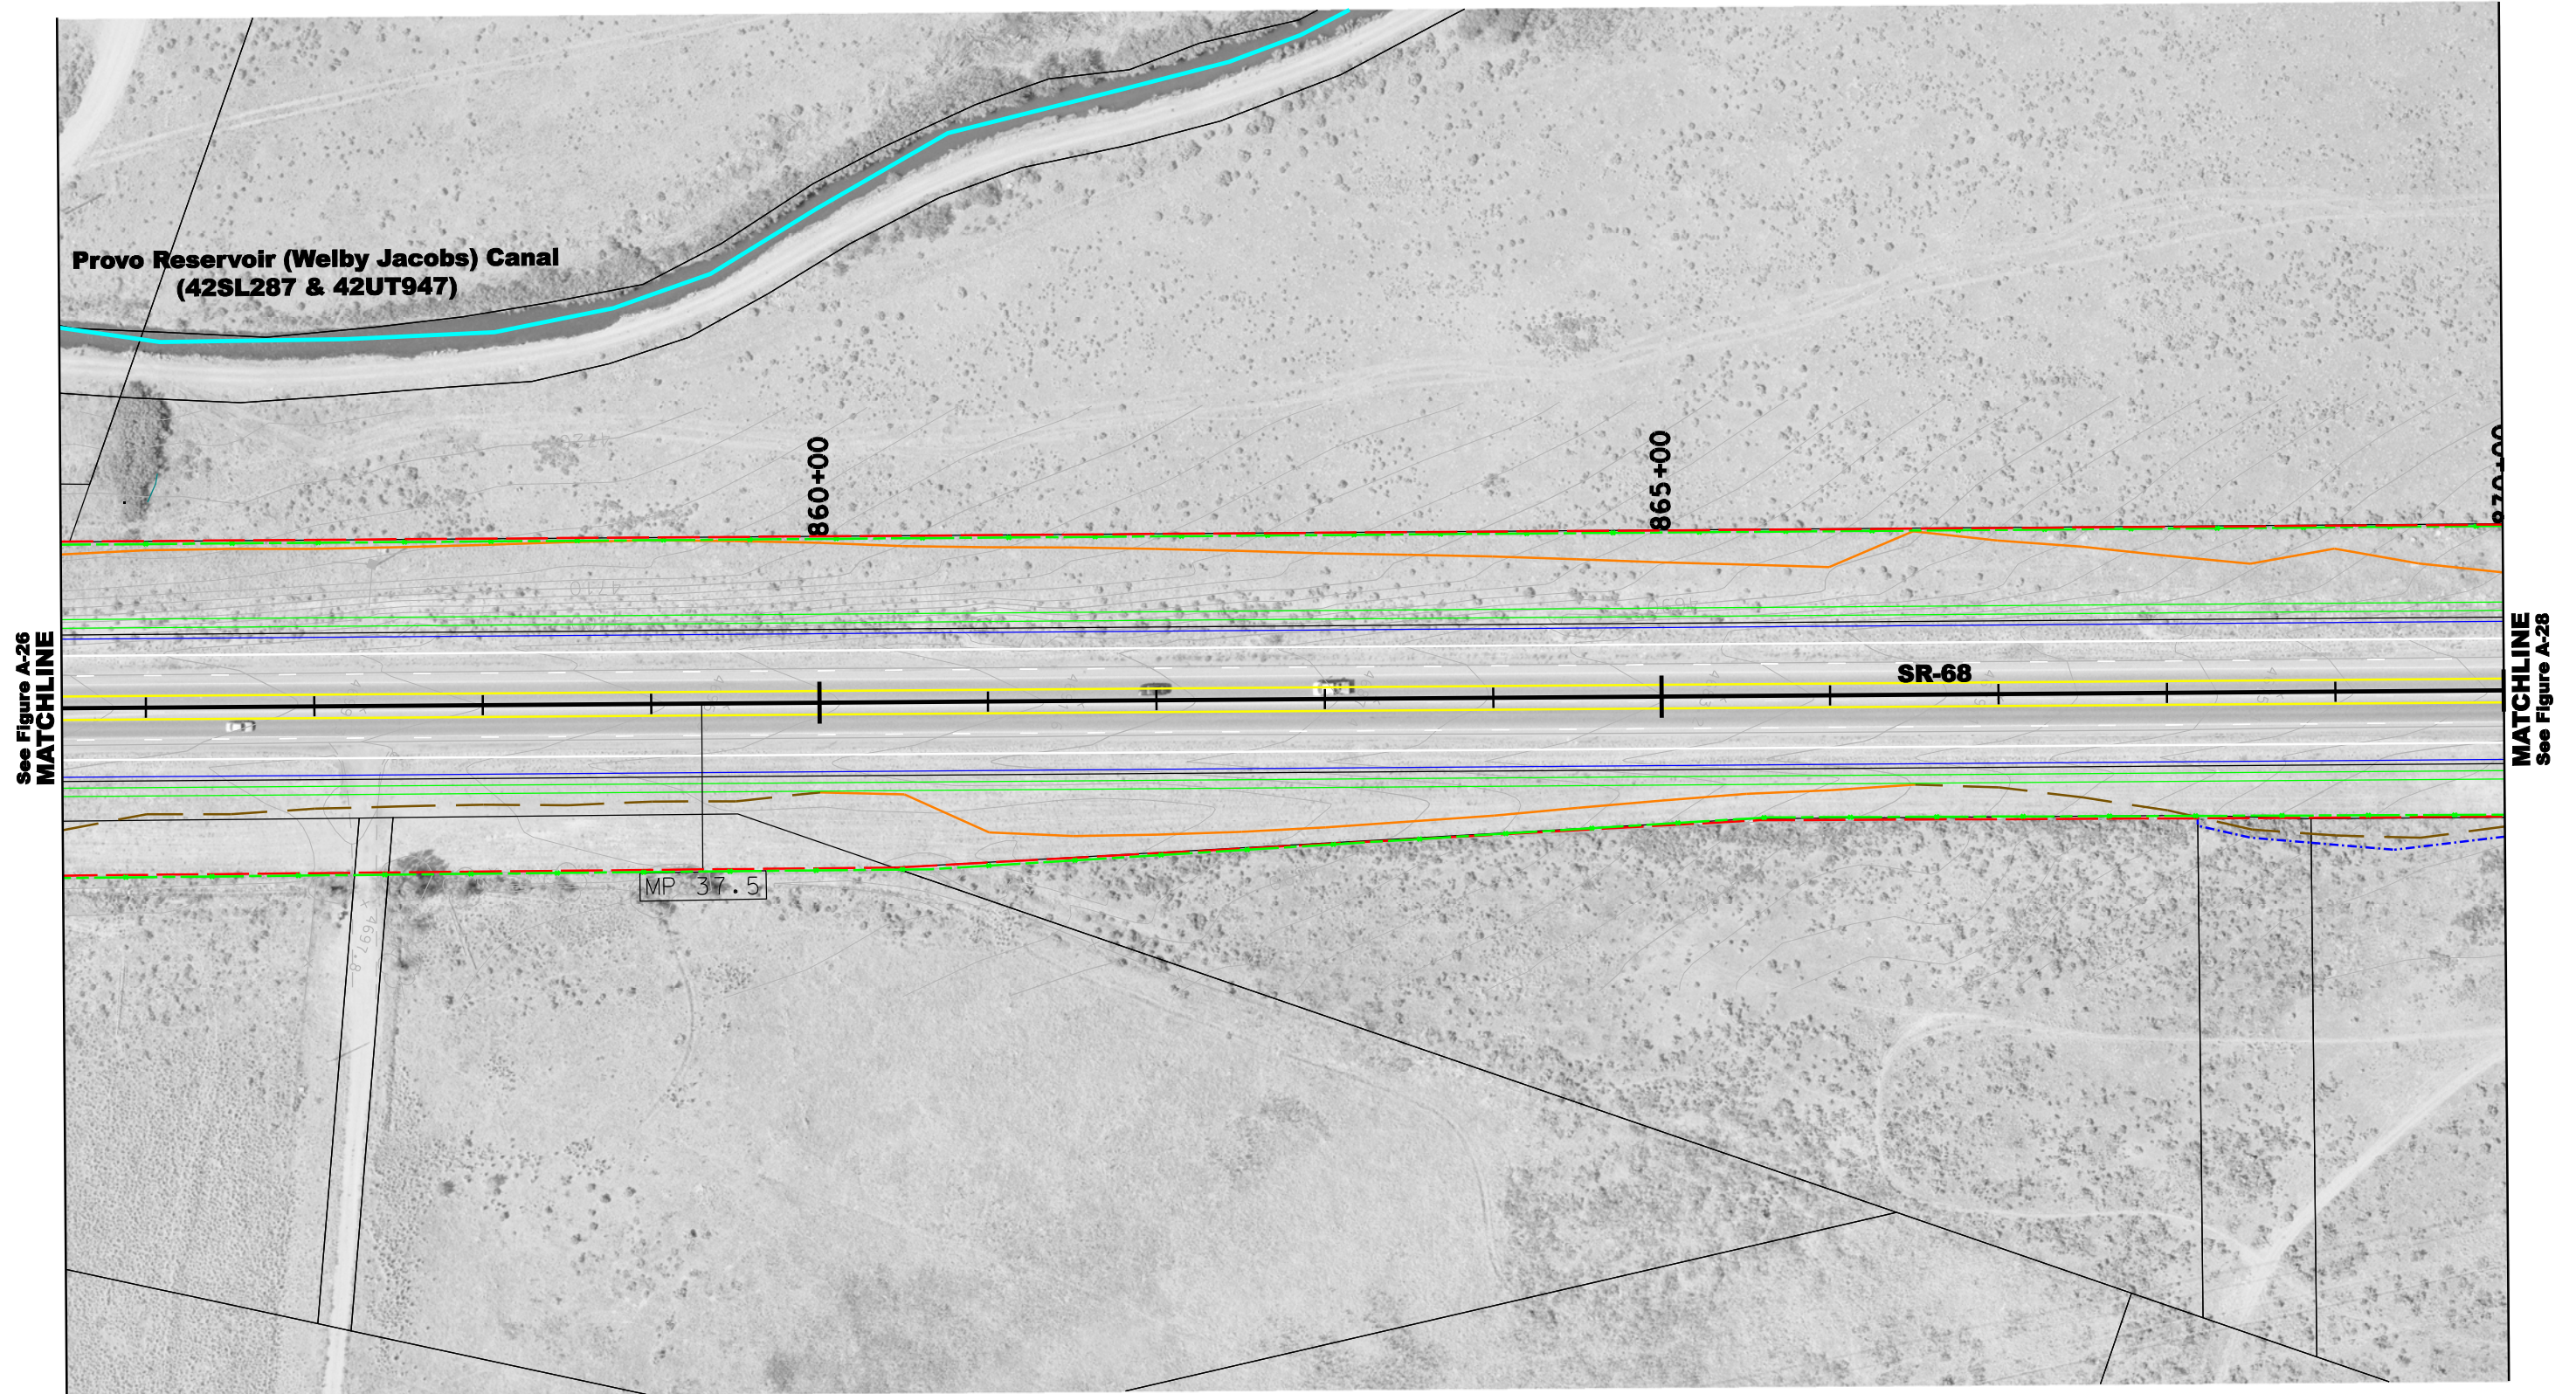

See Figure A-26
MATCHLINE

MATCHLINE
See Figure A-28

4/14/2007



Scale:

Scale in Feet



Legend:

- Potential ROW Line
- Potential Construction Easement

- GIS Property Boundaries
- ROW/Deer Fence
- Sidewalk

- Concrete Barrier
- Retaining Wall
- Raised Median

- Historic Properties and Buildings
- Adverse Effect Historic Properties and Buildings
- Relocations

- Potential Relocations
- Historic Canals and Ditches
- Waters of the U.S.

- Cut Line
- Fill Line

Figure A-27

Proposed Action